

PFG DESIGN GROUP

110 Washington Avenue
Fourth Floor
North Haven, CT 06473
Tel: 203.907.7385
Email: peterfgraso@yahoo.com



CANDID GROUP
Real Estate Development, Management & Brokerage

CANDID GROUP

110 WASHINGTON AVENUE
North Haven, CT 06473

p: 203.239.5991
f: 203.234.6398
e: info@candidgroup.com

No.	Description	Date


AVAILABLE OFFICE SPACE
127 Washington Avenue
North Haven, Connecticut

THIRD FLOOR PLAN

Project Number	2010.11
Date	January 15, 2013
Drawn By	PFG
Checked By	SL

A-103a

Scale

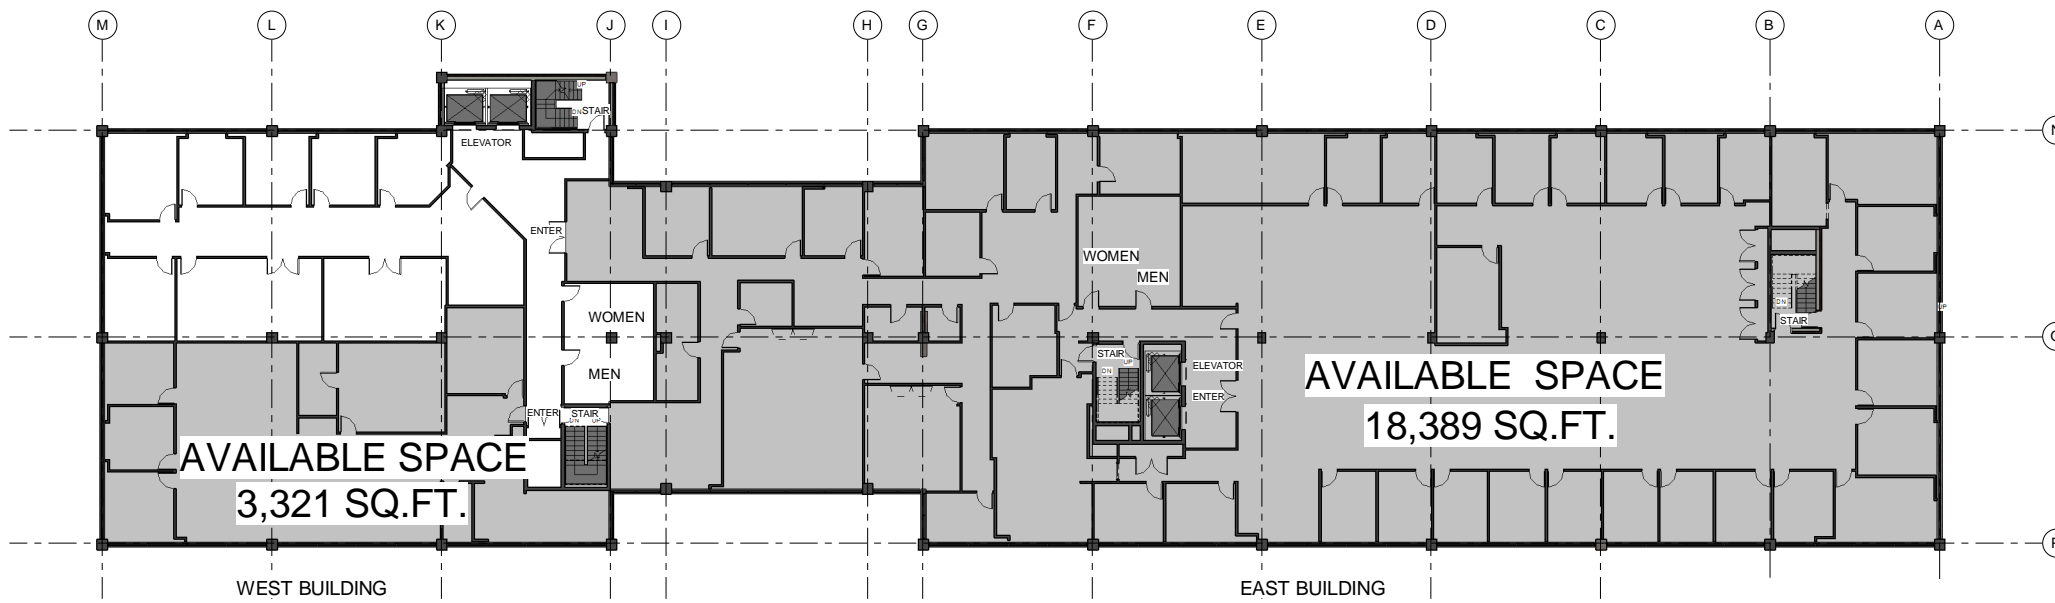

① Third Floor Level
3/32" = 1'-0"