



CANDID GROUP
 Real Estate Development, Management & Brokerage

CANDID GROUP

110 WASHINGTON AVENUE
 North Haven, CT 06473

p: 203.239.5991
 f: 203.234.6398
 e: info@candidgroup.com

No.	Description	Date
1	Revision 1	Jan. 16, 2012


**AVAILABLE
 OFFICE
 SPACE**
 127 Washington
 Avenue
 North Haven,
 Connecticut

**FOURTH
 FLOOR PLAN**

Project Number	127 AVAILABLE
Date	March 15, 2013
Drawn By	PFG
Checked By	SL

A-101a

Scale

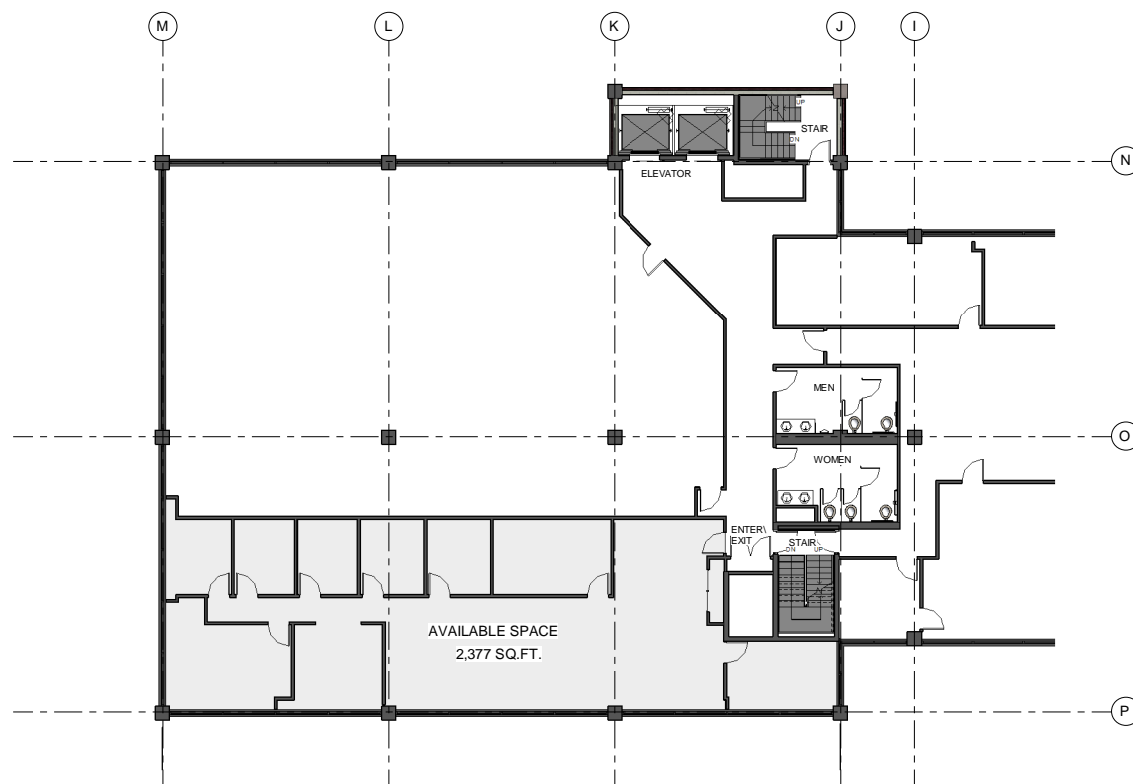

① FOURTH FLOOR PLAN
 1/8" = 1'-0"