

1 First Floor Level
1/4" = 1'-0"



CANDID GROUP
Real Estate Development, Management & Brokerage
110 Washington Avenue North Haven, CT 06473
office: 203.239.5991 fax: 203.234.6398
web: candidgroup.com

PFG DESIGN GROUP

110 Washington Avenue, 4th Floor
North Haven, CT 06473
Phone: 203.907.7385
Fax: 203.234.6398
e-mail:
petergrassodesigngroup@gmail.com
facebook: PFG DESIGN GROUP

No.	Description	Date

AVAILABLE SPACE

BUILDING 127

FIRST FLOOR PLAN

2023 127 1ST
Project number AVAILABLE 1946
Date 13 SEPTEMBER 2024
Drawn by PFG
Checked by SL

A-102

Scale 1/4" = 1'-0"

127 Washington Ave.



Building Information


This 5 story building is made up of two parts; the East Building and the West Building. The East Building was built in 1976, and then in 1986 the building was expanded by adding the West Building. The building was most recently renovated in 2018 committed to Green Initiative with cogeneration and a 2019 Solar Project.

Building Size

Building Area: 140,000 Sq. Ft

Floor Size: 27,000 Sq. Ft

Location

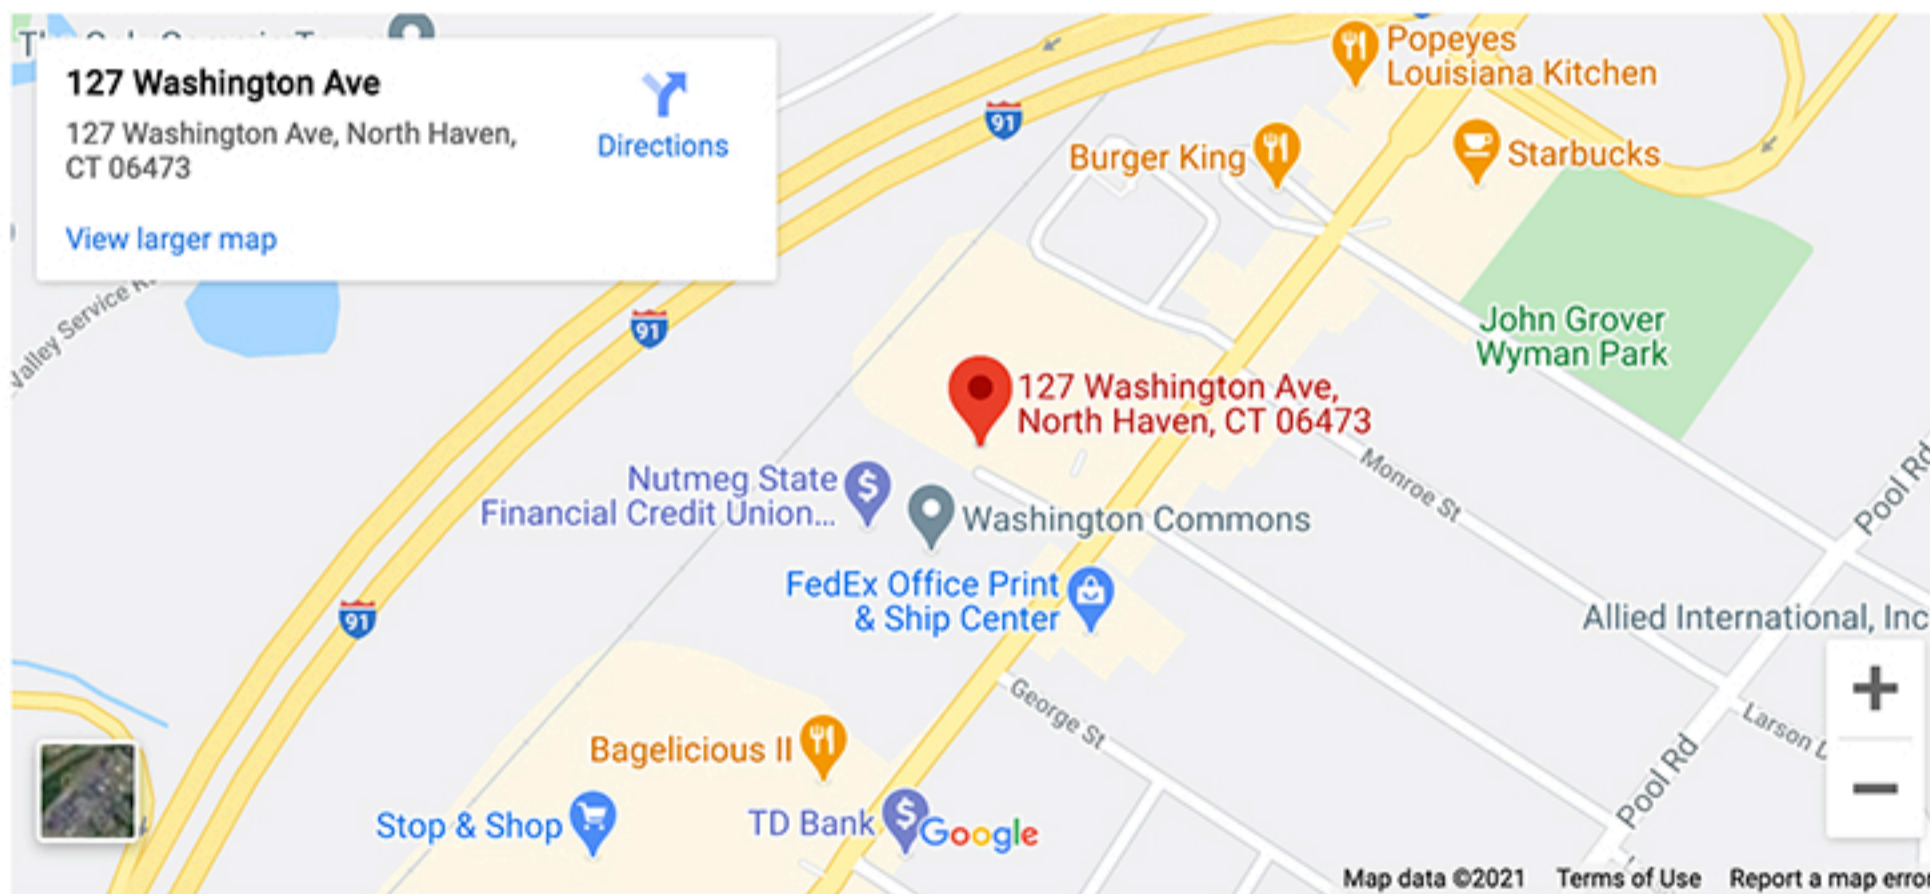

Building Services

On-Site Management

On-Site Maintenance

Building Amenities

Elevator

24/7 Building Access

Video Surveillance

Free Parking

Utilities Paid

Receptionist

Furniture